



APRES TRAVAUX

Ech: 1/100

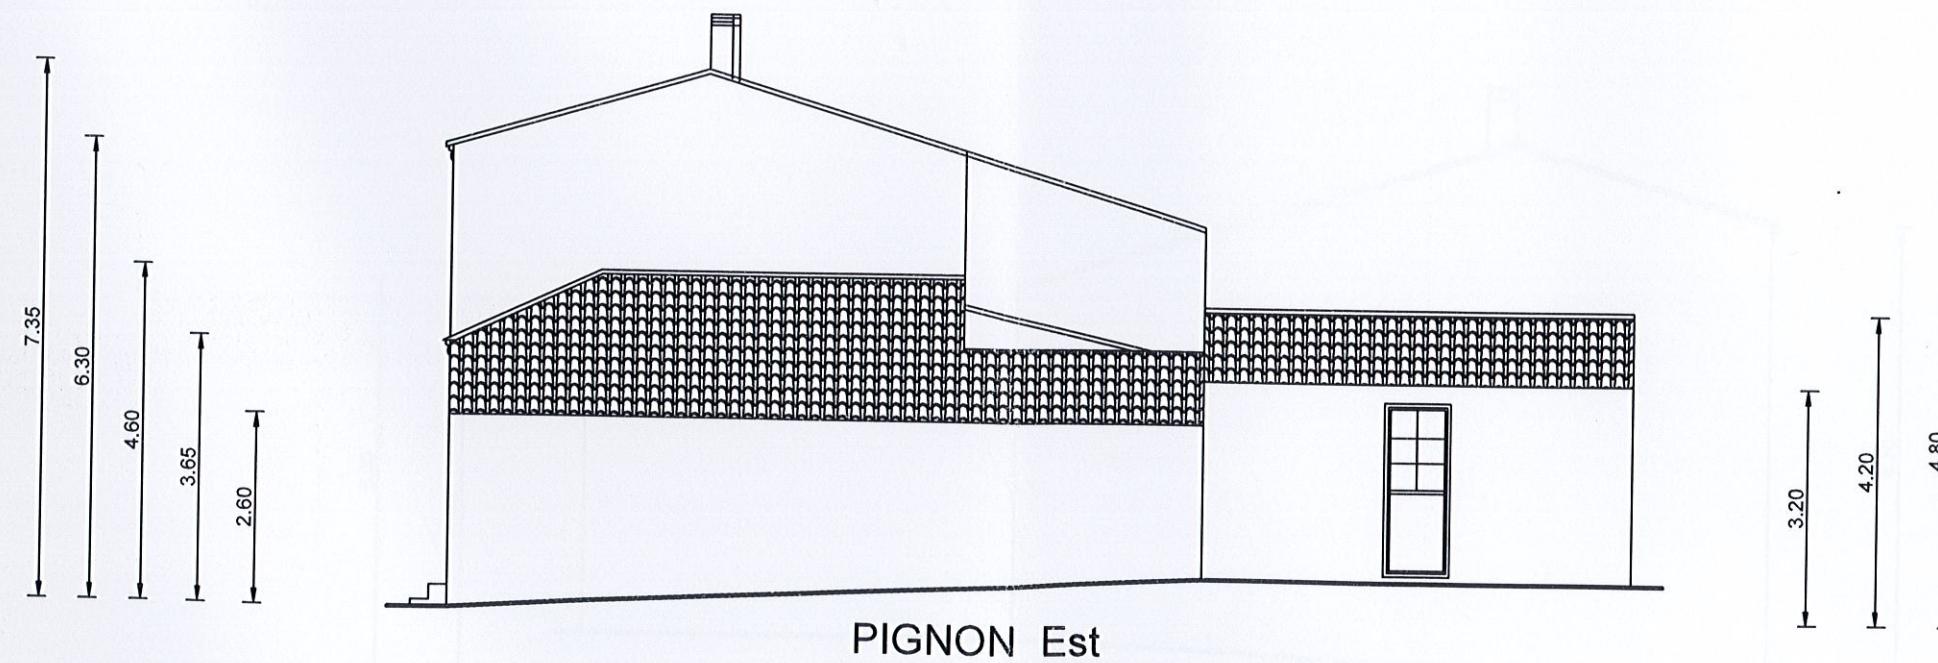

PERSPECTIVES D'INTEGRATION

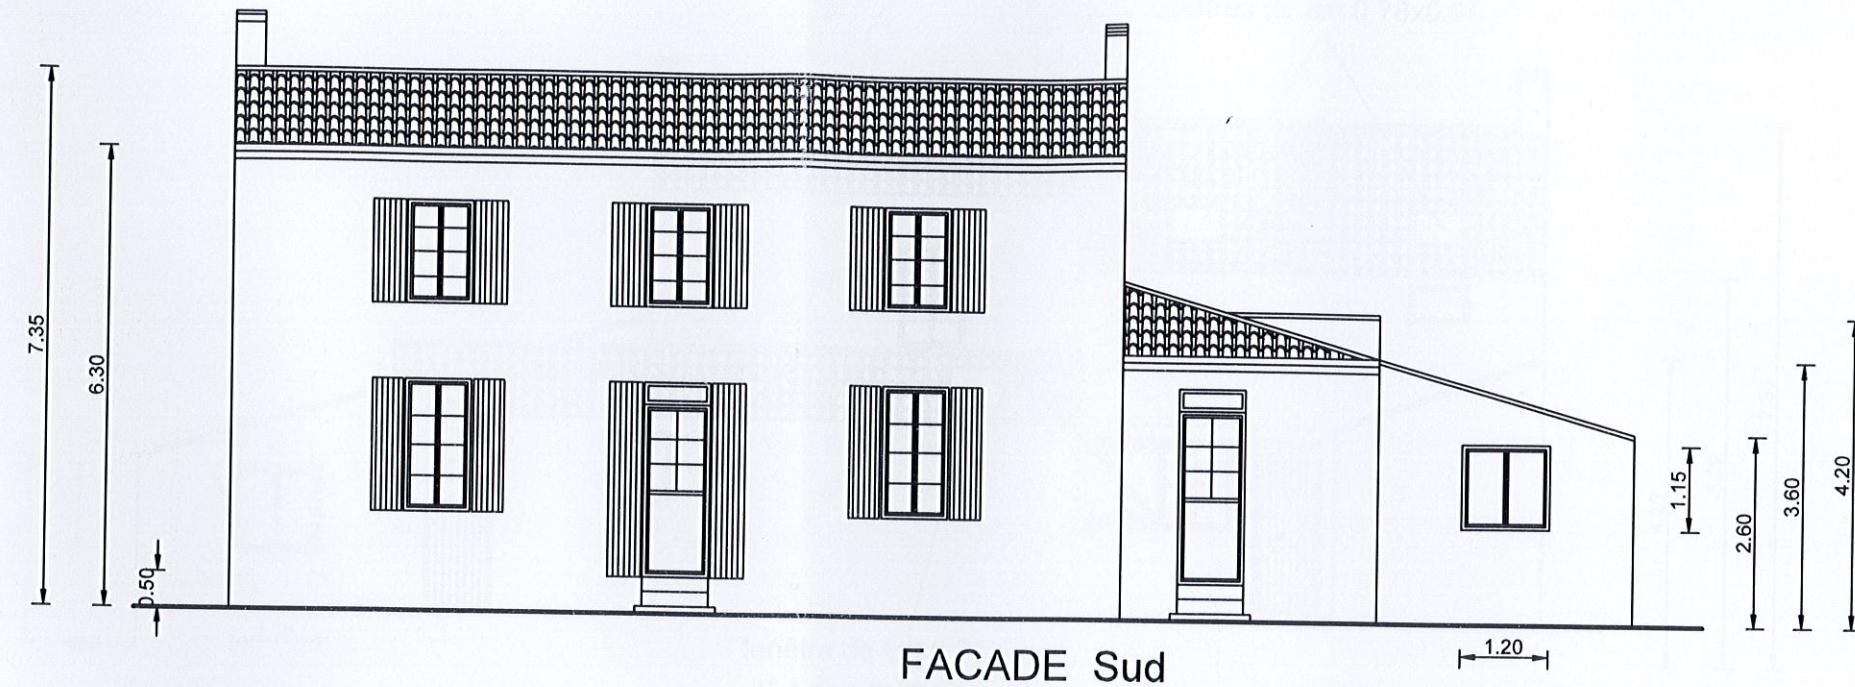